


Key Plan  
North

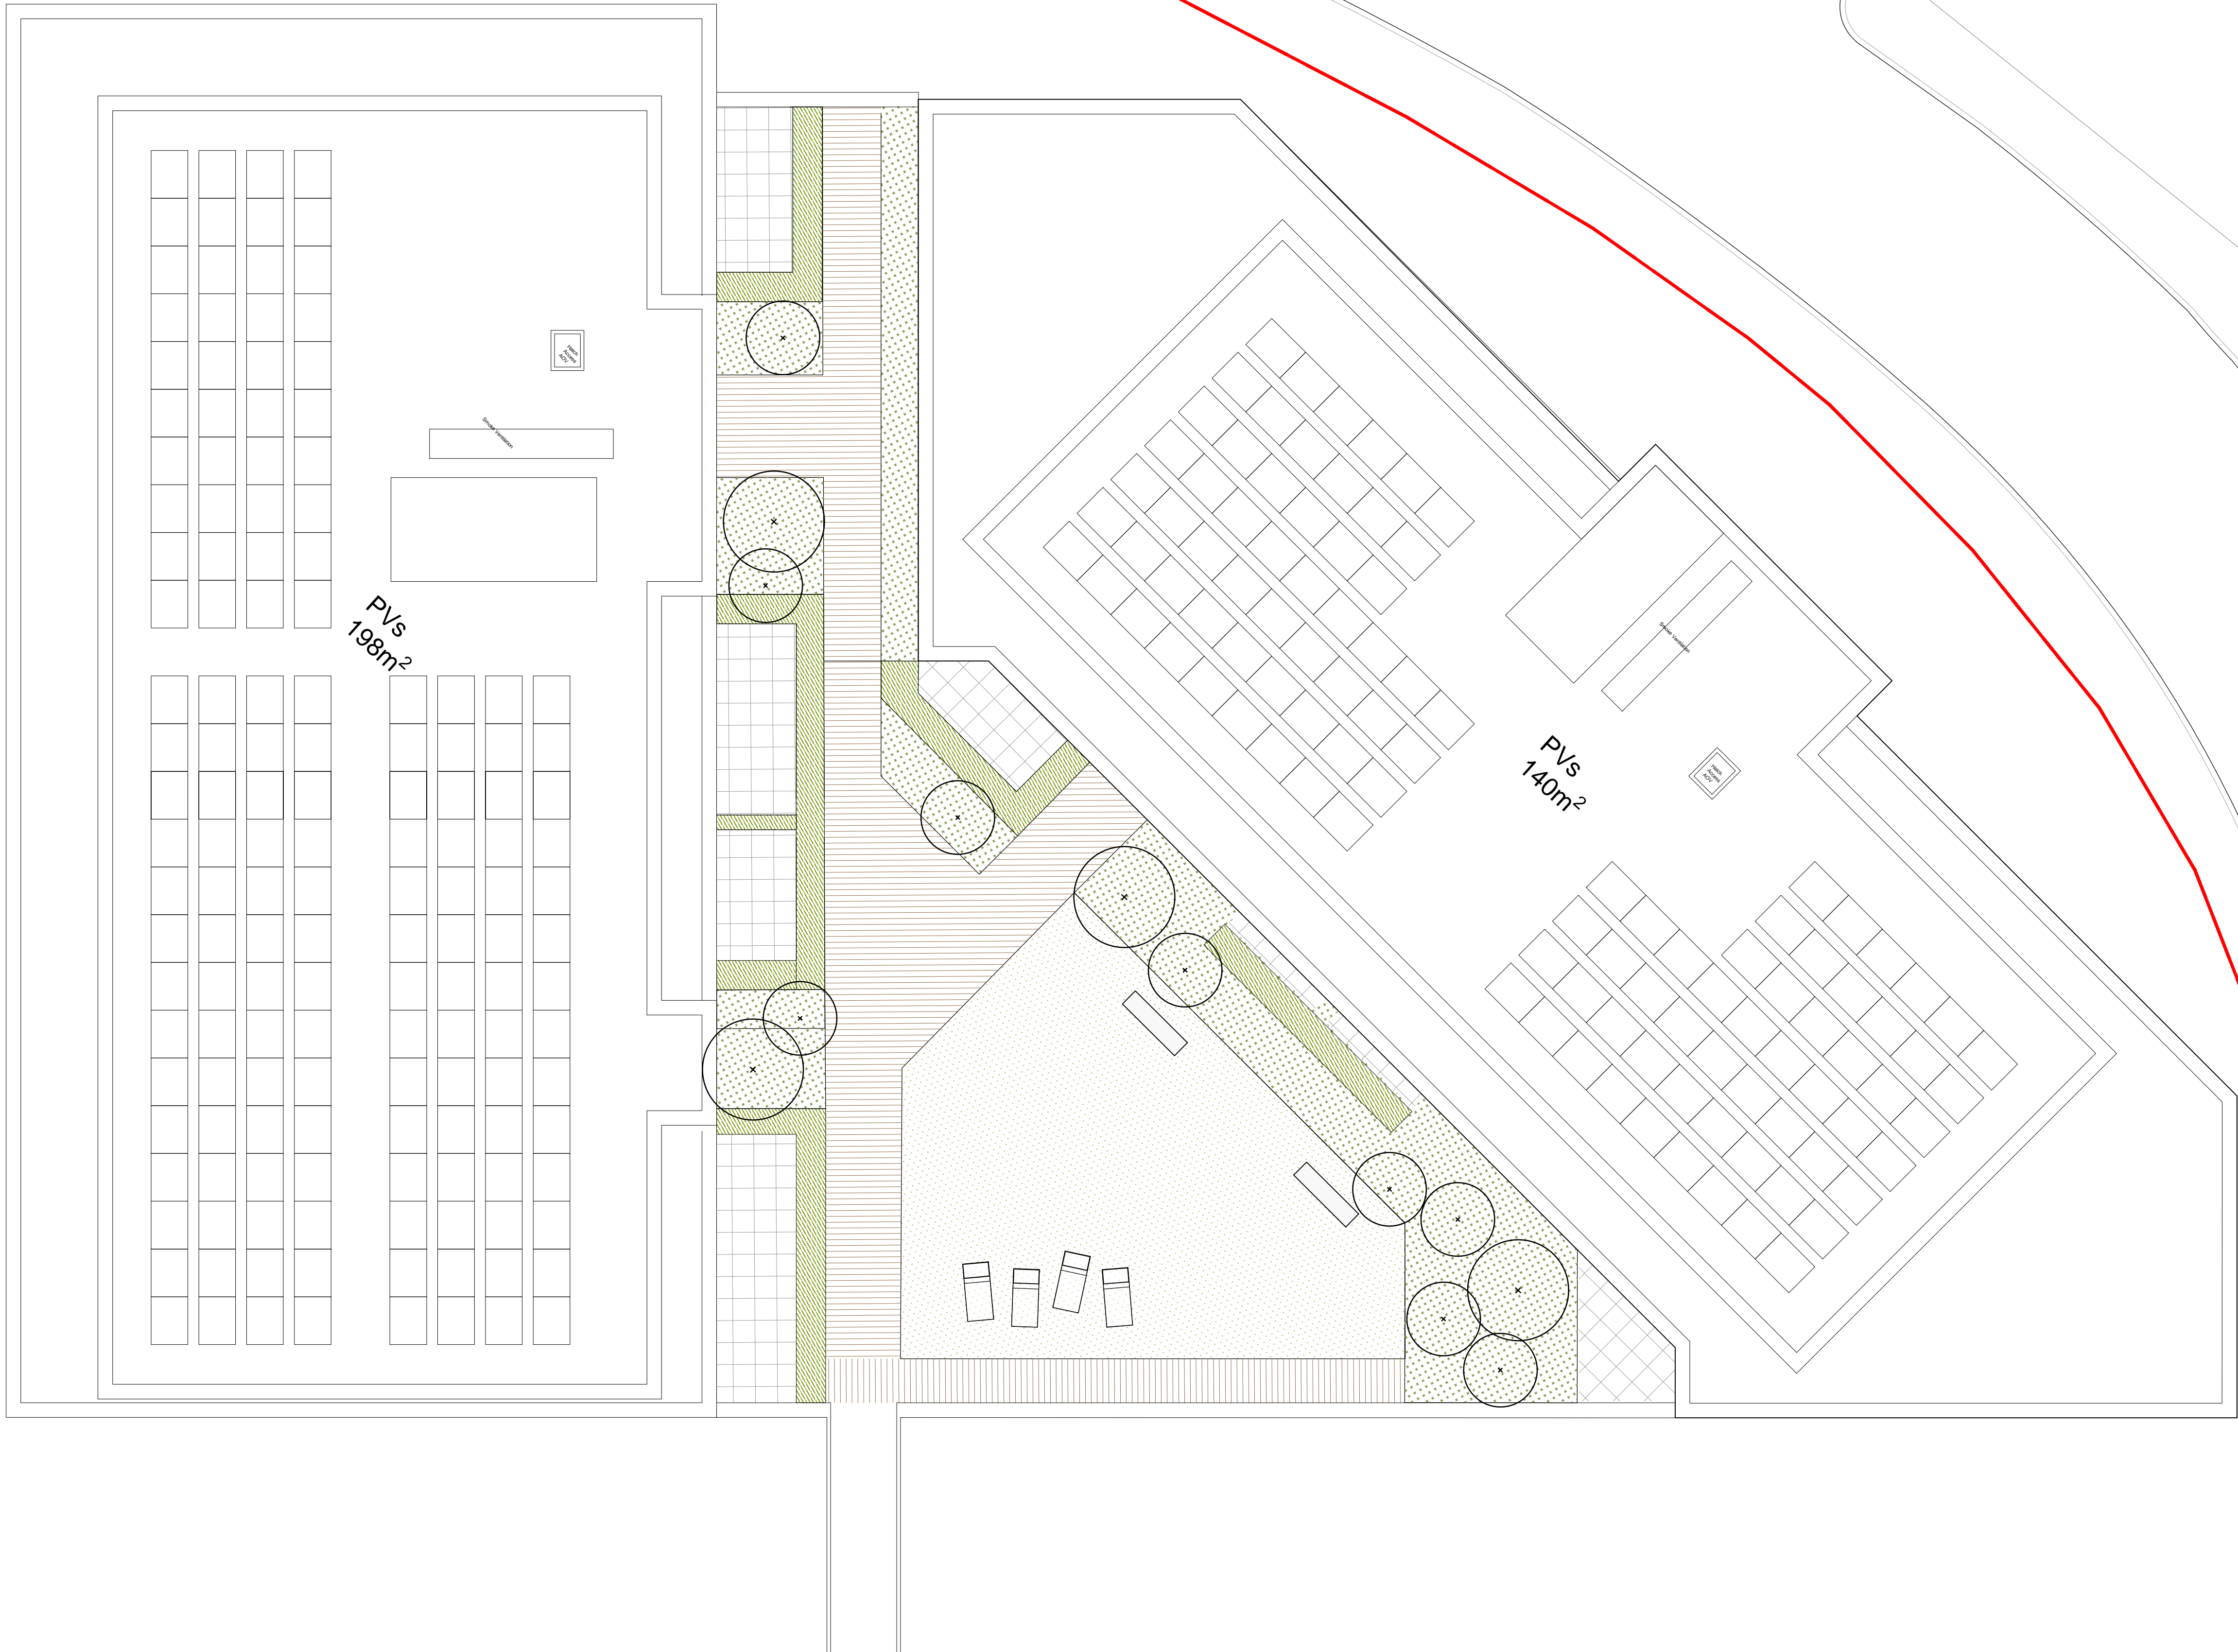

Rev	Date	Drawn	Description
1	15.12.17	MWVE	Planning Issue

Notes:  
Do not scale from drawings unless by agreement with HTA. Use figured dimensions only.  
Check all dimensions on site prior to commencing the works. Drawing to be read in conjunction with other relevant consultant information.

Legend

This drawing is the copyright of HTA Design LLP and must not be copied or reproduced in part, or in whole, without the express permission of HTA Design LLP.  
Drawing to be read in conjunction with outline specification.

Roof Plan  
drawing title Block F&G

DUN-BUR\_HTA-A\_BF&G-R1\_DR\_0217  
drawing number

revision

Peachtree Services Ltd  
client / project

Camberwell Union

1:100  
scale @ A1

DUN-BUR  
project number

MWE  
originated by

PLANNING  
status

HTA Design LLP  
78 Chamber Street  
London, E1 8BL  
020 7485 8555  
www.hta.co.uk

HTA Design LLP  
99 McDonald Road  
Edinburgh, EH7 4NS  
0131 344 4742  
www.hta.co.uk

