
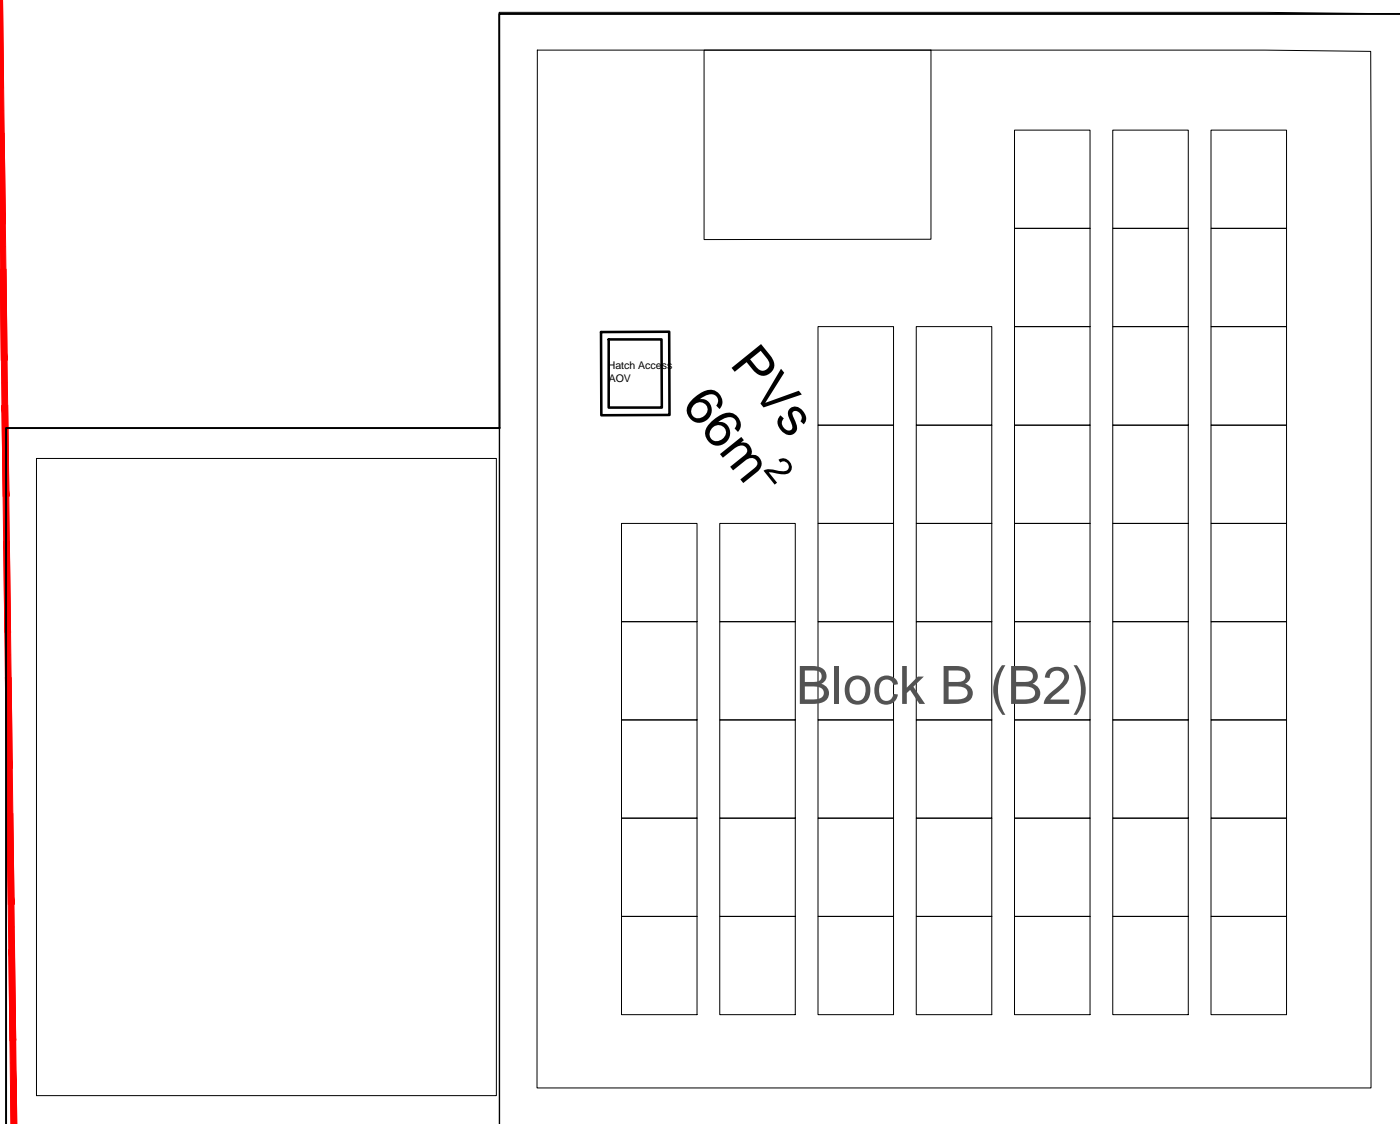
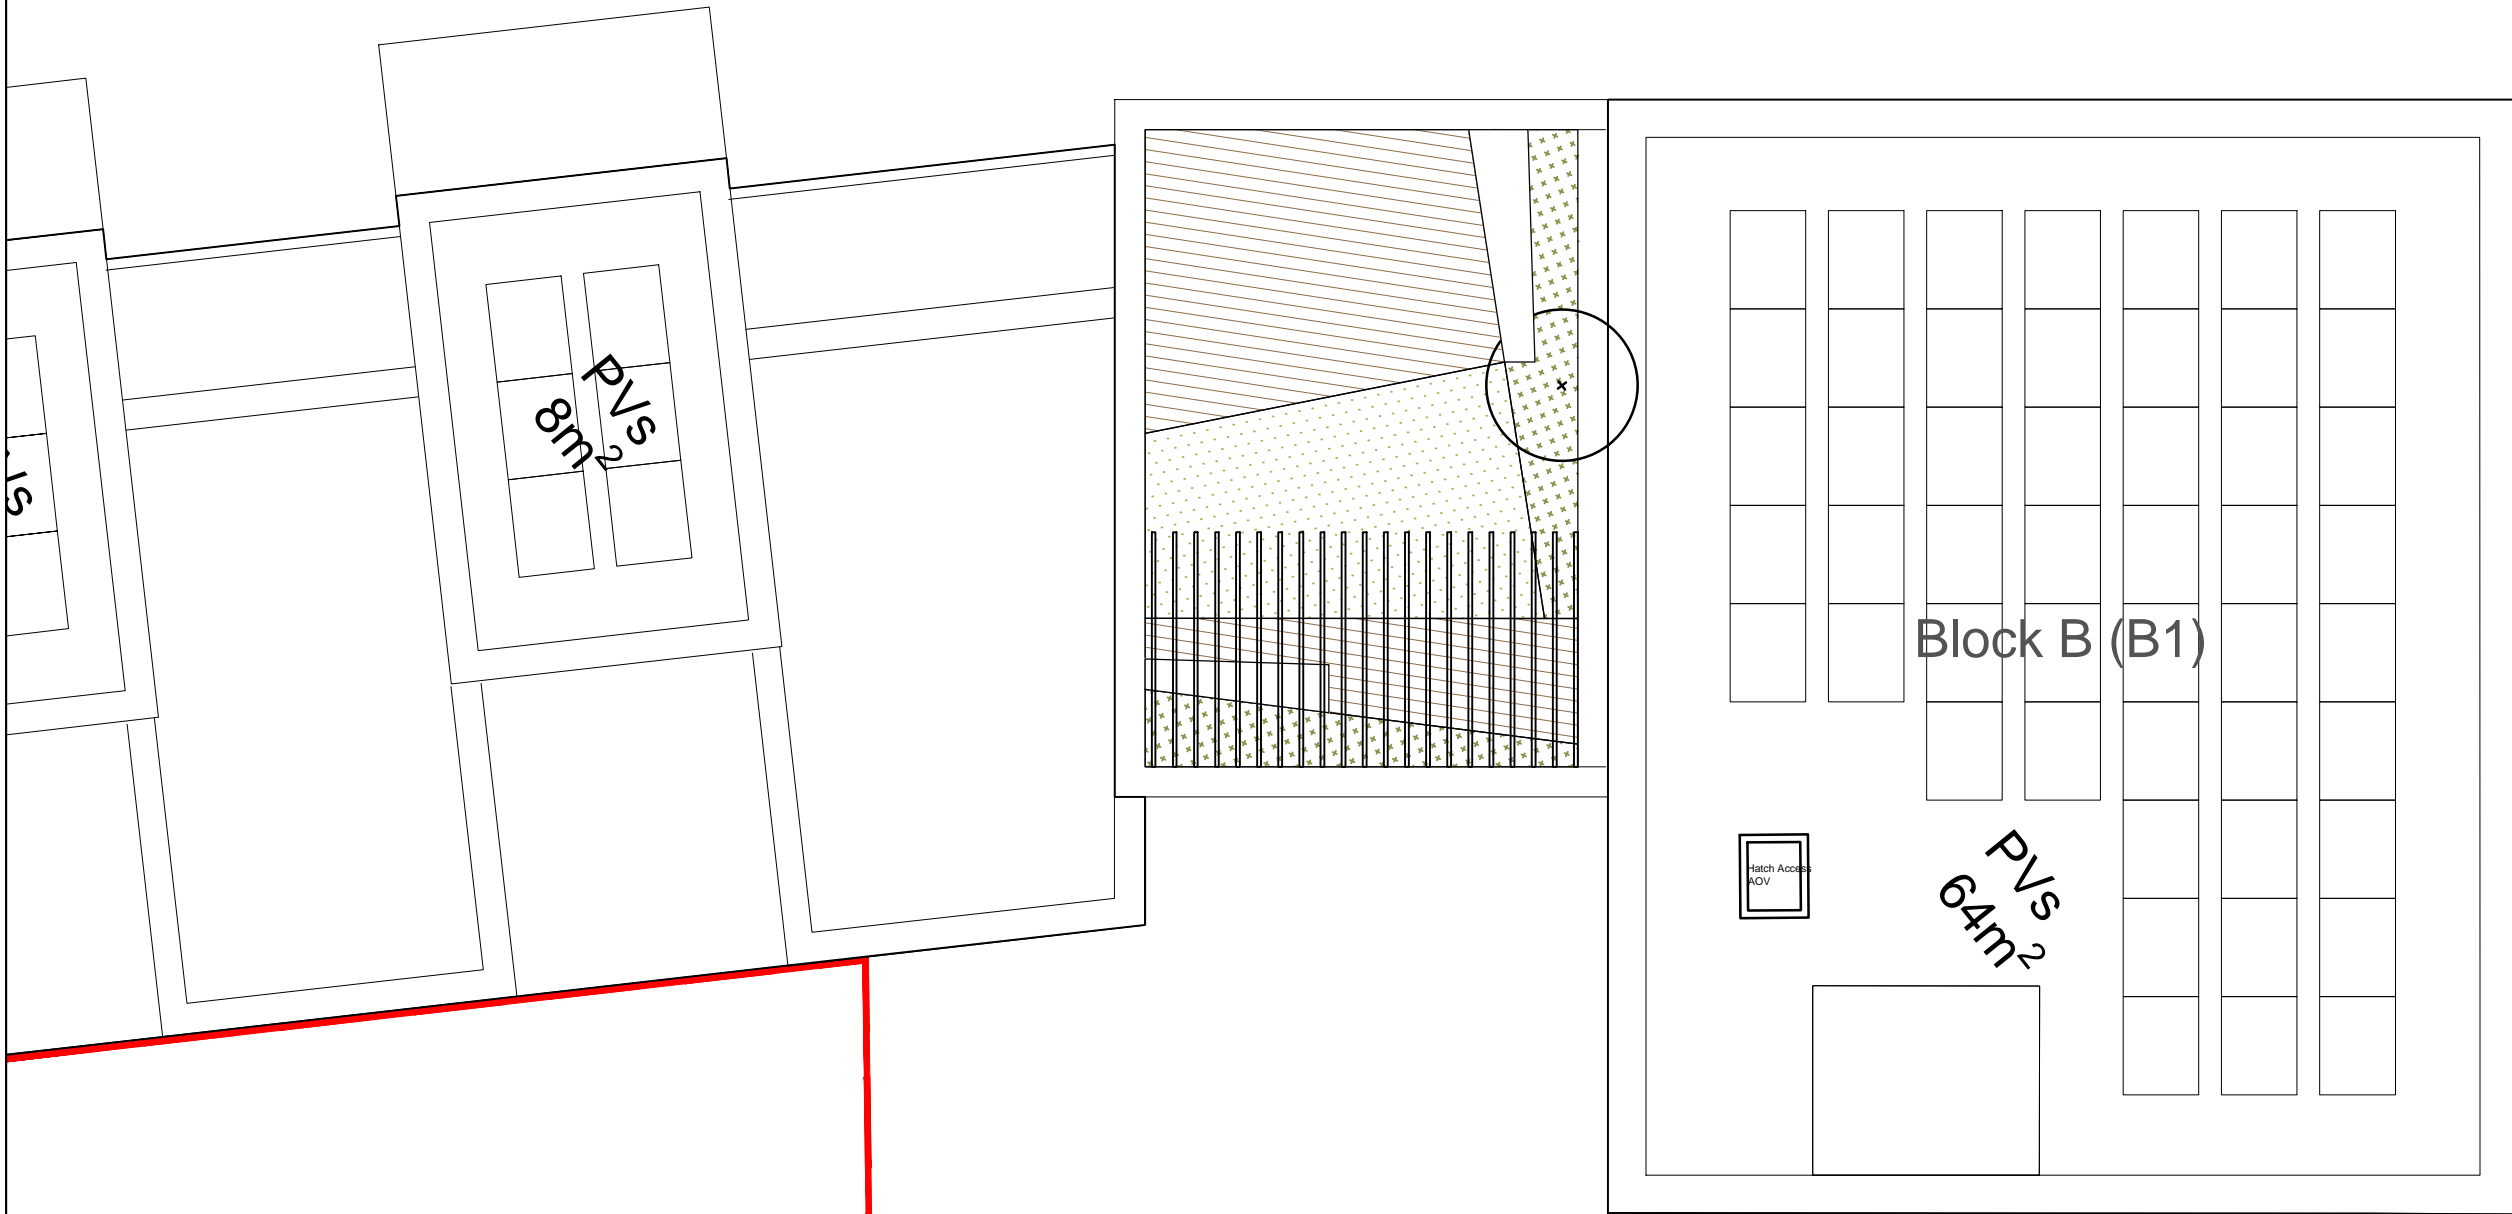


Fourth Floor

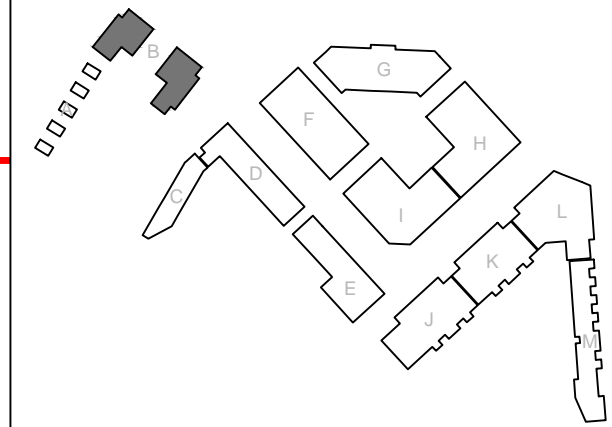

Roof

| Rev | Date | Drawn | Description |
|-----|------|-------|-------------|
|-----|------|-------|-------------|

| | | | |
|---|----------|------|----------------|
| 1 | 15.12.17 | MWIE | Planning Issue |
|---|----------|------|----------------|

Notes:
Do not scale from drawings unless by agreement with HTA. Use figured dimensions only.
Check all dimensions on site prior to commencing the works. Drawing to be read in conjunction with other relevant consultant information.

Legend

This drawing is the copyright of HTA Design LLP and must not be copied or reproduced in part, or in whole, without the express permission of HTA Design LLP.
Drawing to be read in conjunction with outline specification.

Fourth Floor and Roof Plans

drawing title Block B

DUN-BUR_HTA-A_BB-04&R1_DR_0204

drawing number

revision

Peachtree Services Ltd
client / project

Camberwell Union

1:100
scale @ A1

DUN-BUR
project number

MWE
originated by

PLANNING
status

HTA Design LLP
78 Chamber Street
London, E1 8BL
020 7485 8555
www.hta.co.uk

HTA Design LLP
99 McDonald Road
Edinburgh, EH7 4NS
0131 344 4742
www.hta.co.uk

