
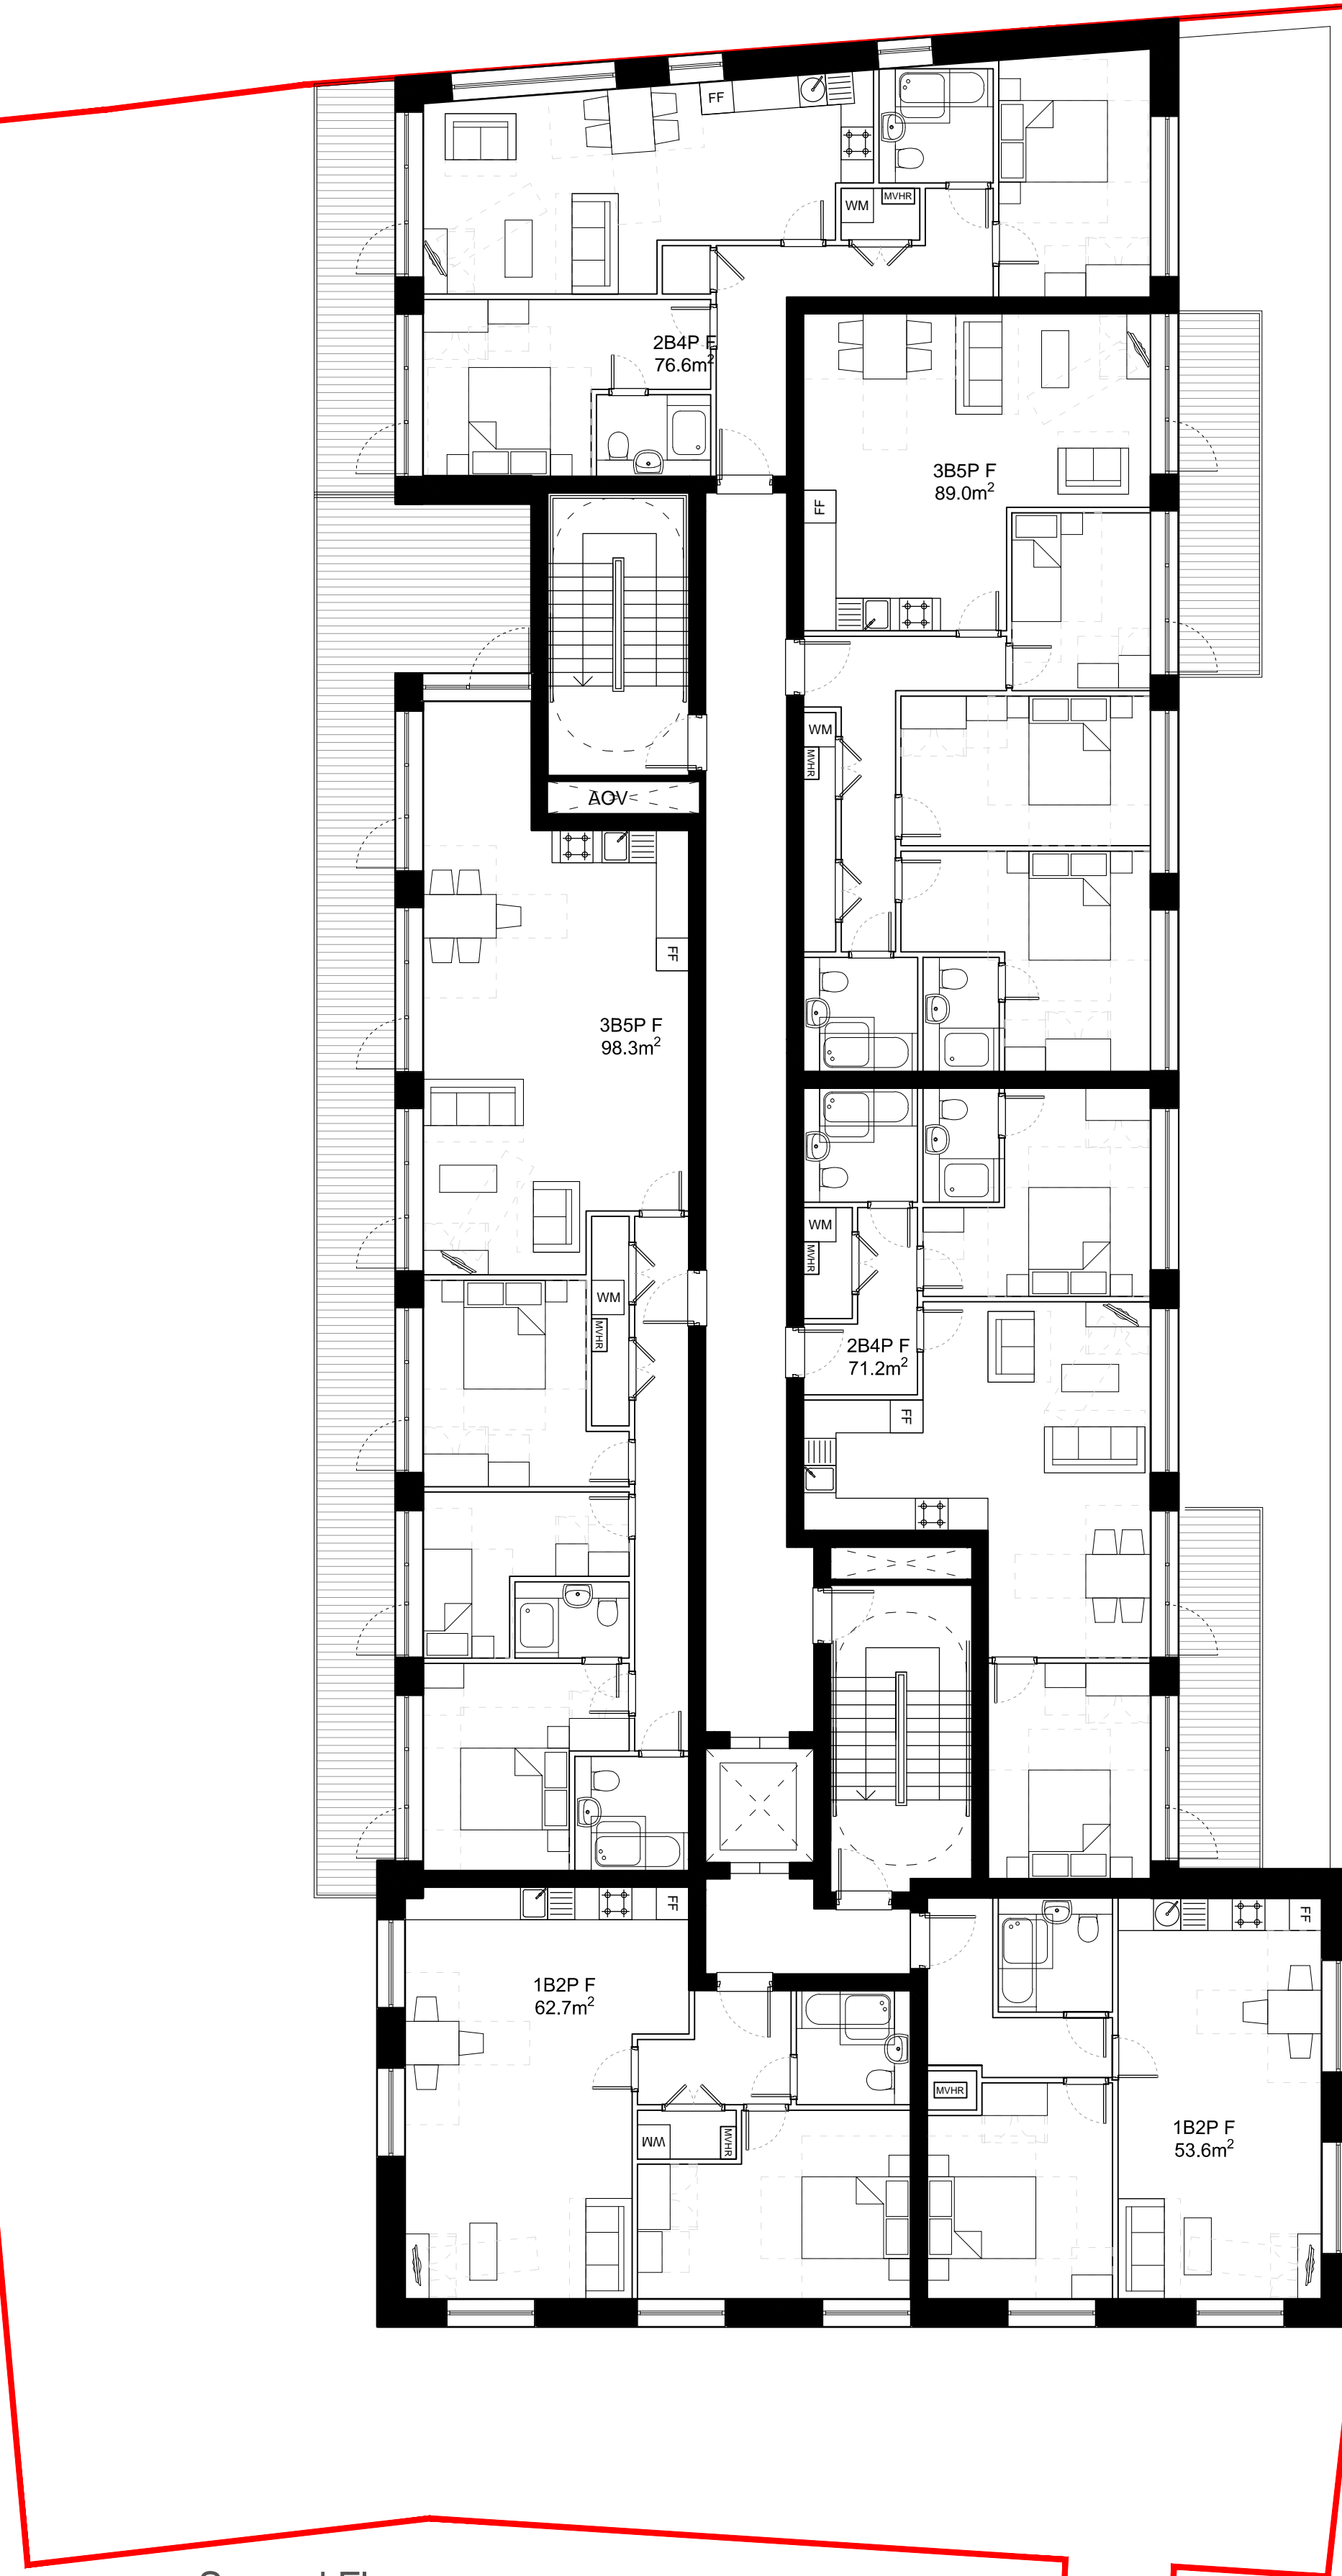


First Floor

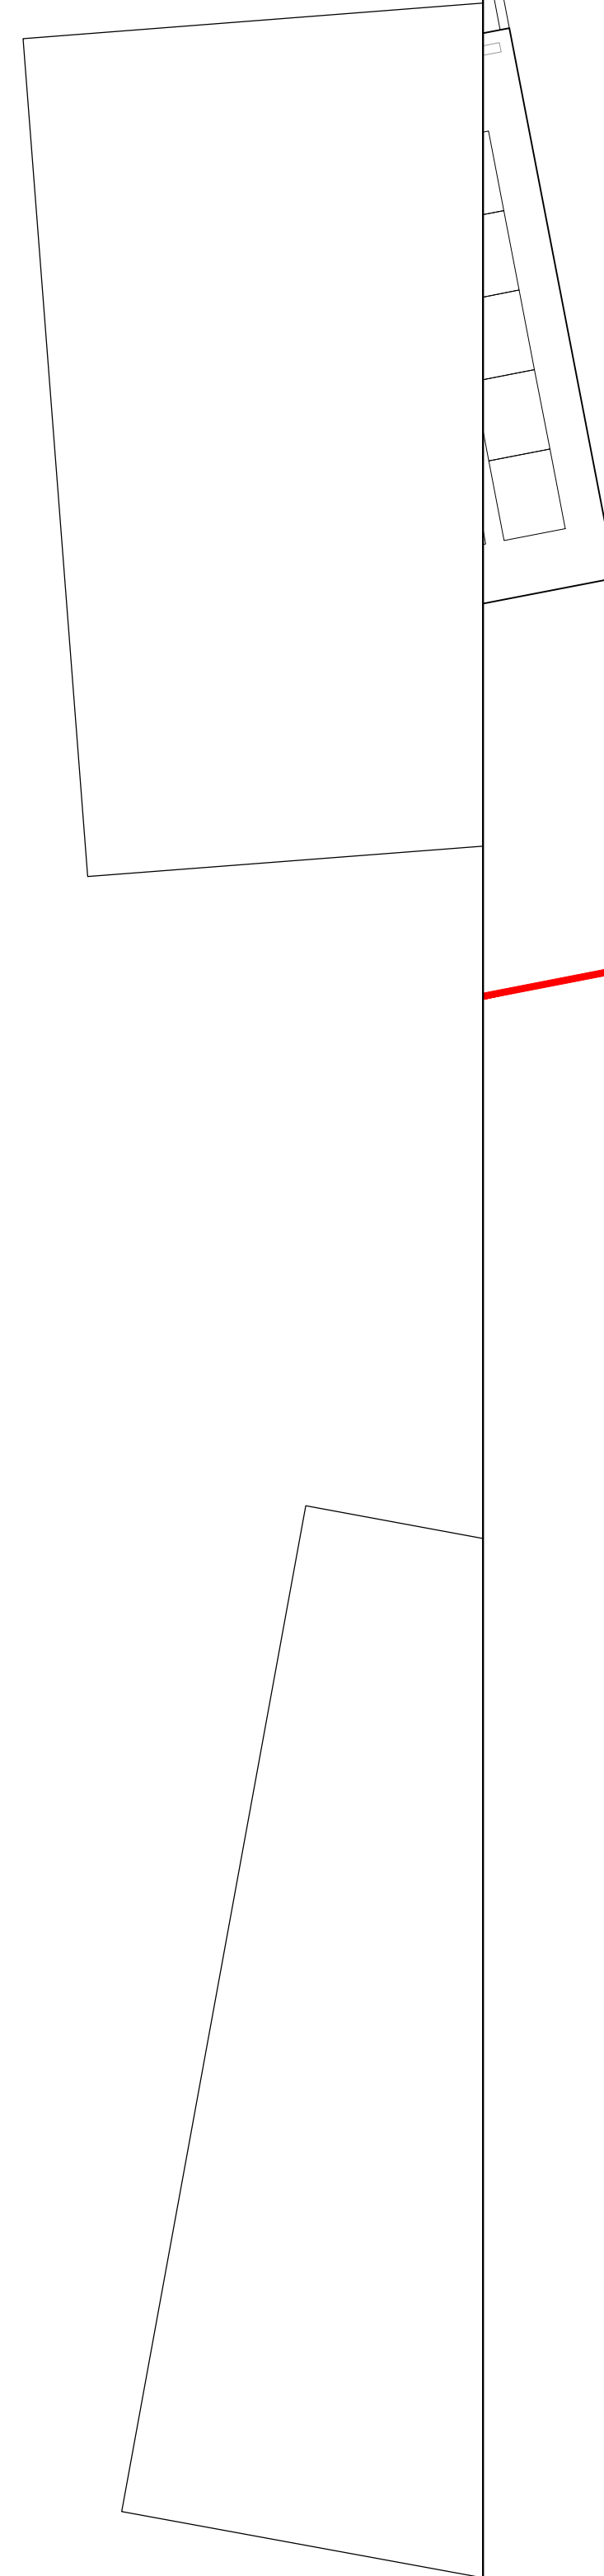

Second Floor

Rev	Date	Drawn	Description
P1	13.08.18	SNL	Drawings amended following LBS comments

Notes:
Do not scale from drawings unless by agreement with HTA. Use figured dimensions only.
Check all dimensions on site prior to commencing the works. Drawing to be read in conjunction with other relevant consultant information.

Legend

This drawing is the copyright of HTA Design LLP and must not be copied or reproduced in part, or in whole, without the express permission of HTA Design LLP.
Drawing to be read in conjunction with outline specification.

First and Second Floor Plans
drawing title Block B

DUN-BUR_HTA-A_BB-01&02_DR_0203
drawing number

P1
revision

Peachtree Services Ltd
client / project

Camberwell Union

1:100
scale @ A1

DUN-BUR
project number

MWE
originated by

PLANNING
status

HTA Design LLP
78 Chamber Street
London, E1 8BL
020 7485 8555
www.hta.co.uk

HTA Design LLP
99 McDonald Road
Edinburgh, EH7 4NS
0131 344 4742
www.hta.co.uk

