



1 Elevation B - Existing
Scale 1:200@A1

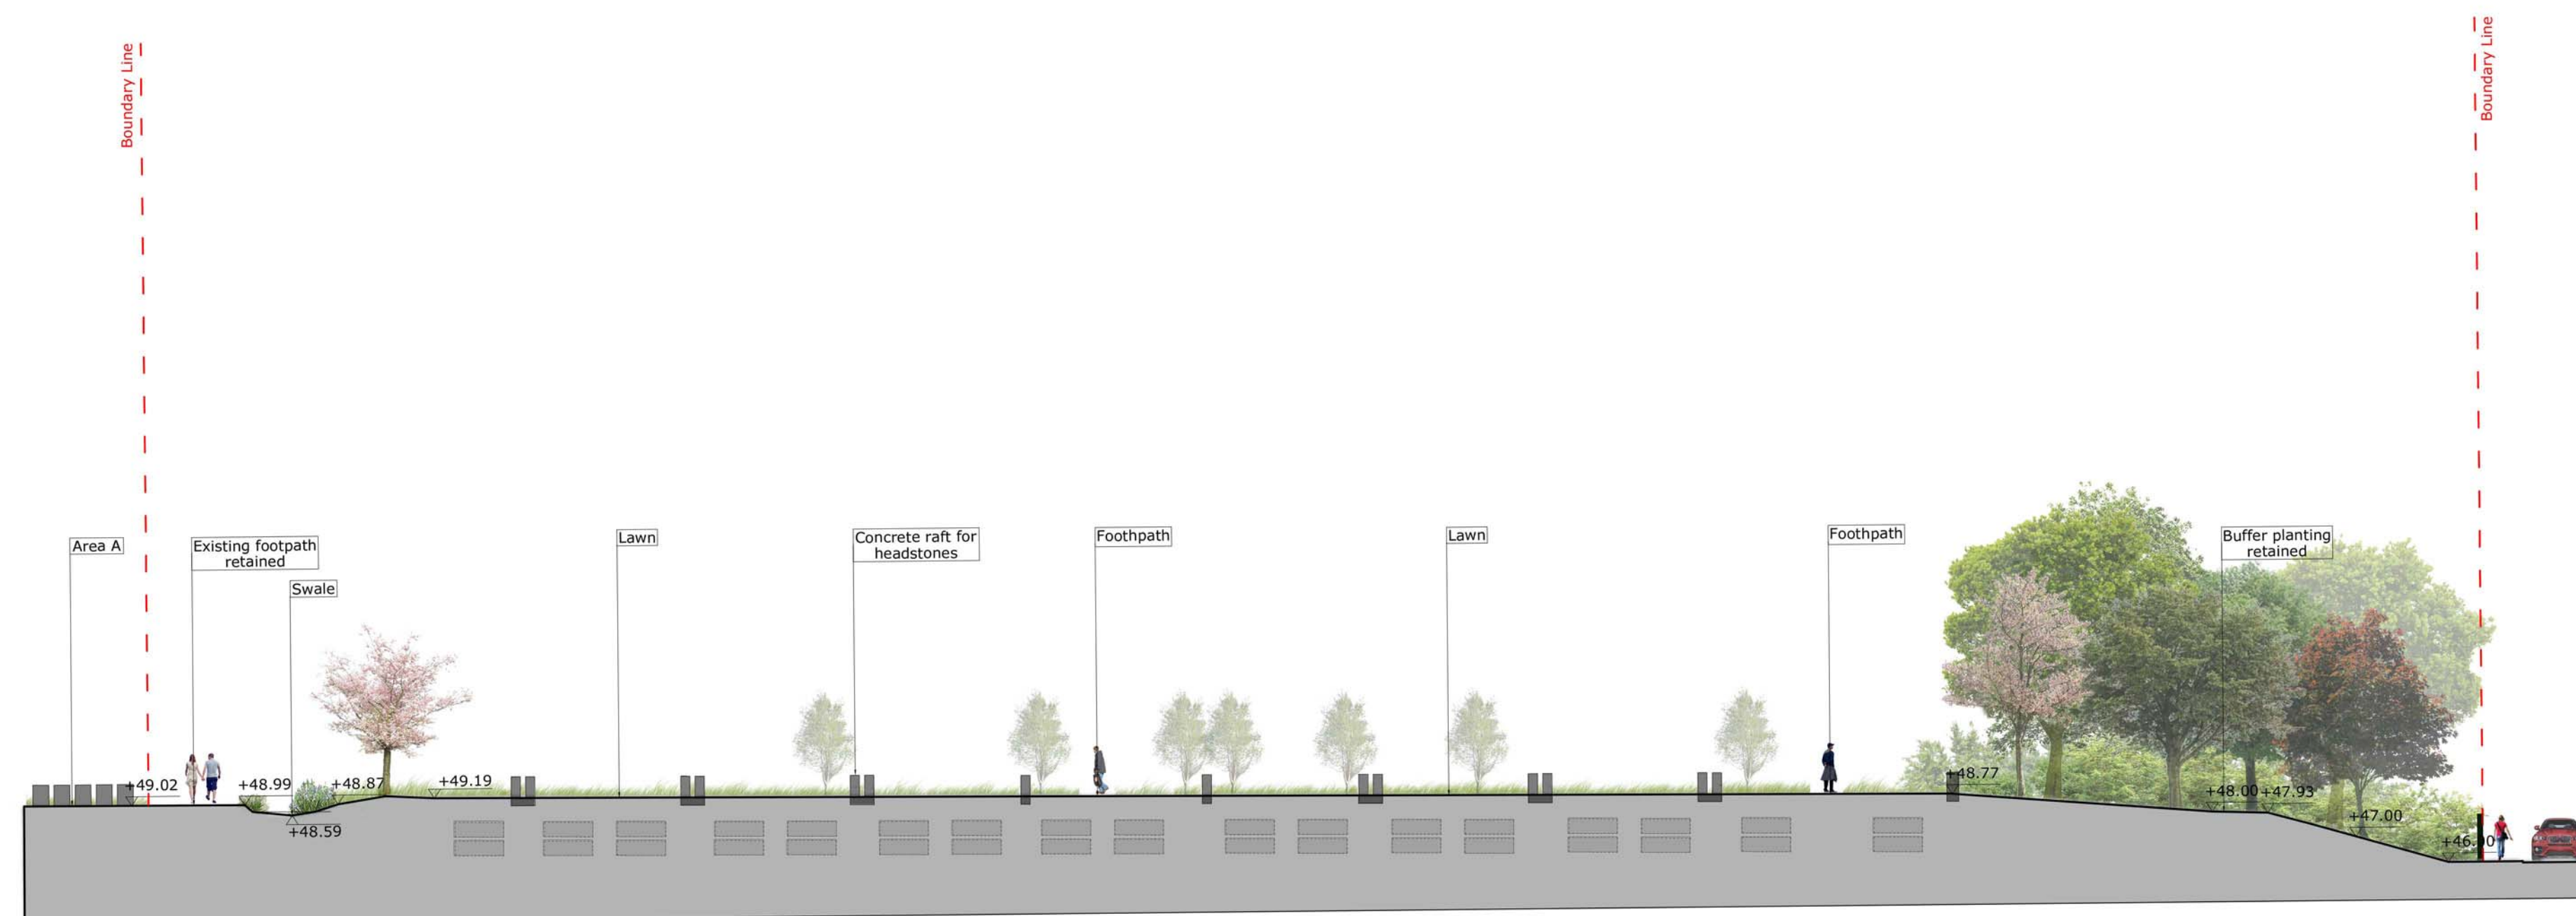

2 Elevation B - Proposed
Scale 1:200@A1

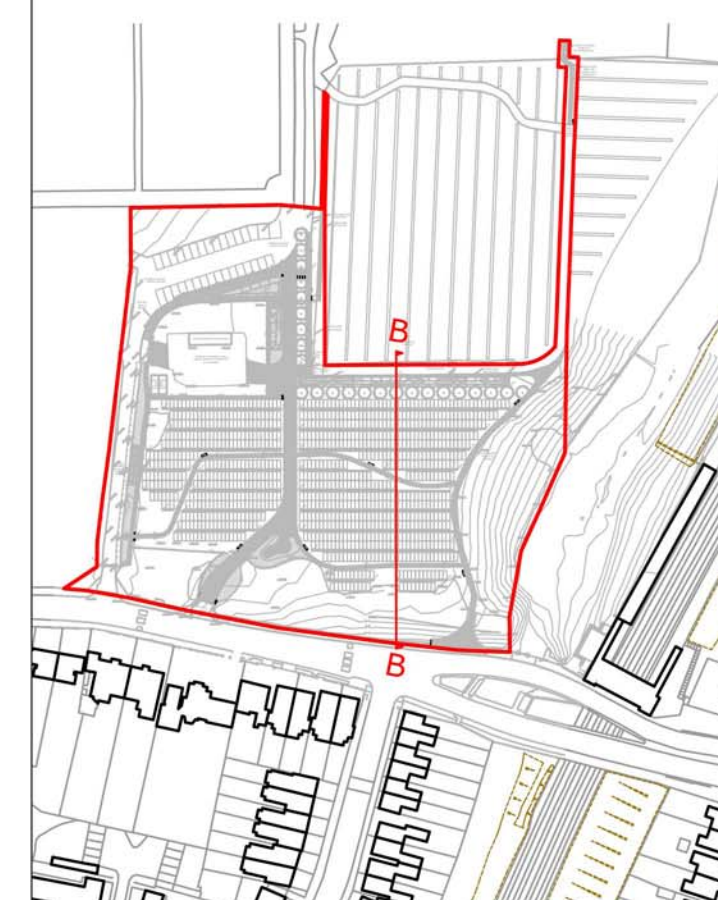

A	05.02.17	First Issue	DS	JV	JEW
Iss	Date	Issue Notes	Drawn for	Checked for	Approved for

LUC 43 Chalton Street
London, NW1 1JD
T: 020 7383 5784
F: 020 7383 4798
london@landuse.co.uk
www.landuse.co.uk

Project
CAMBERWELL NEW CEMETERY AREA B

Client
LONDON BOROUGH OF SOUTHWARK

Title
EXISTING & PROPOSED SECTIONS
SECTION B

Scale	Status
1:200@A1	PLANNING

Job No.	Drawing No.	Issue
6662	6662-LD-SEC-601	A

Do not scale from this drawing
© Drawing & Design Copyright of LUC