




PENTHOUSE ELEVATION E

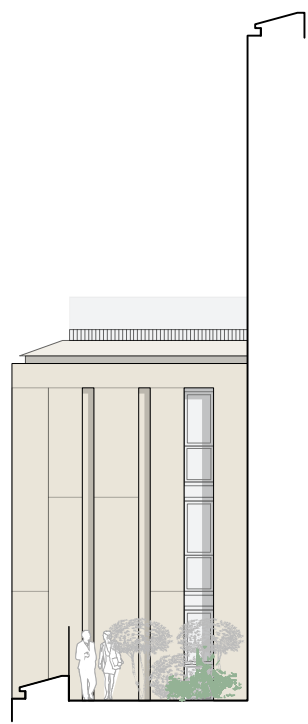

PENTHOUSE ELEVATION D

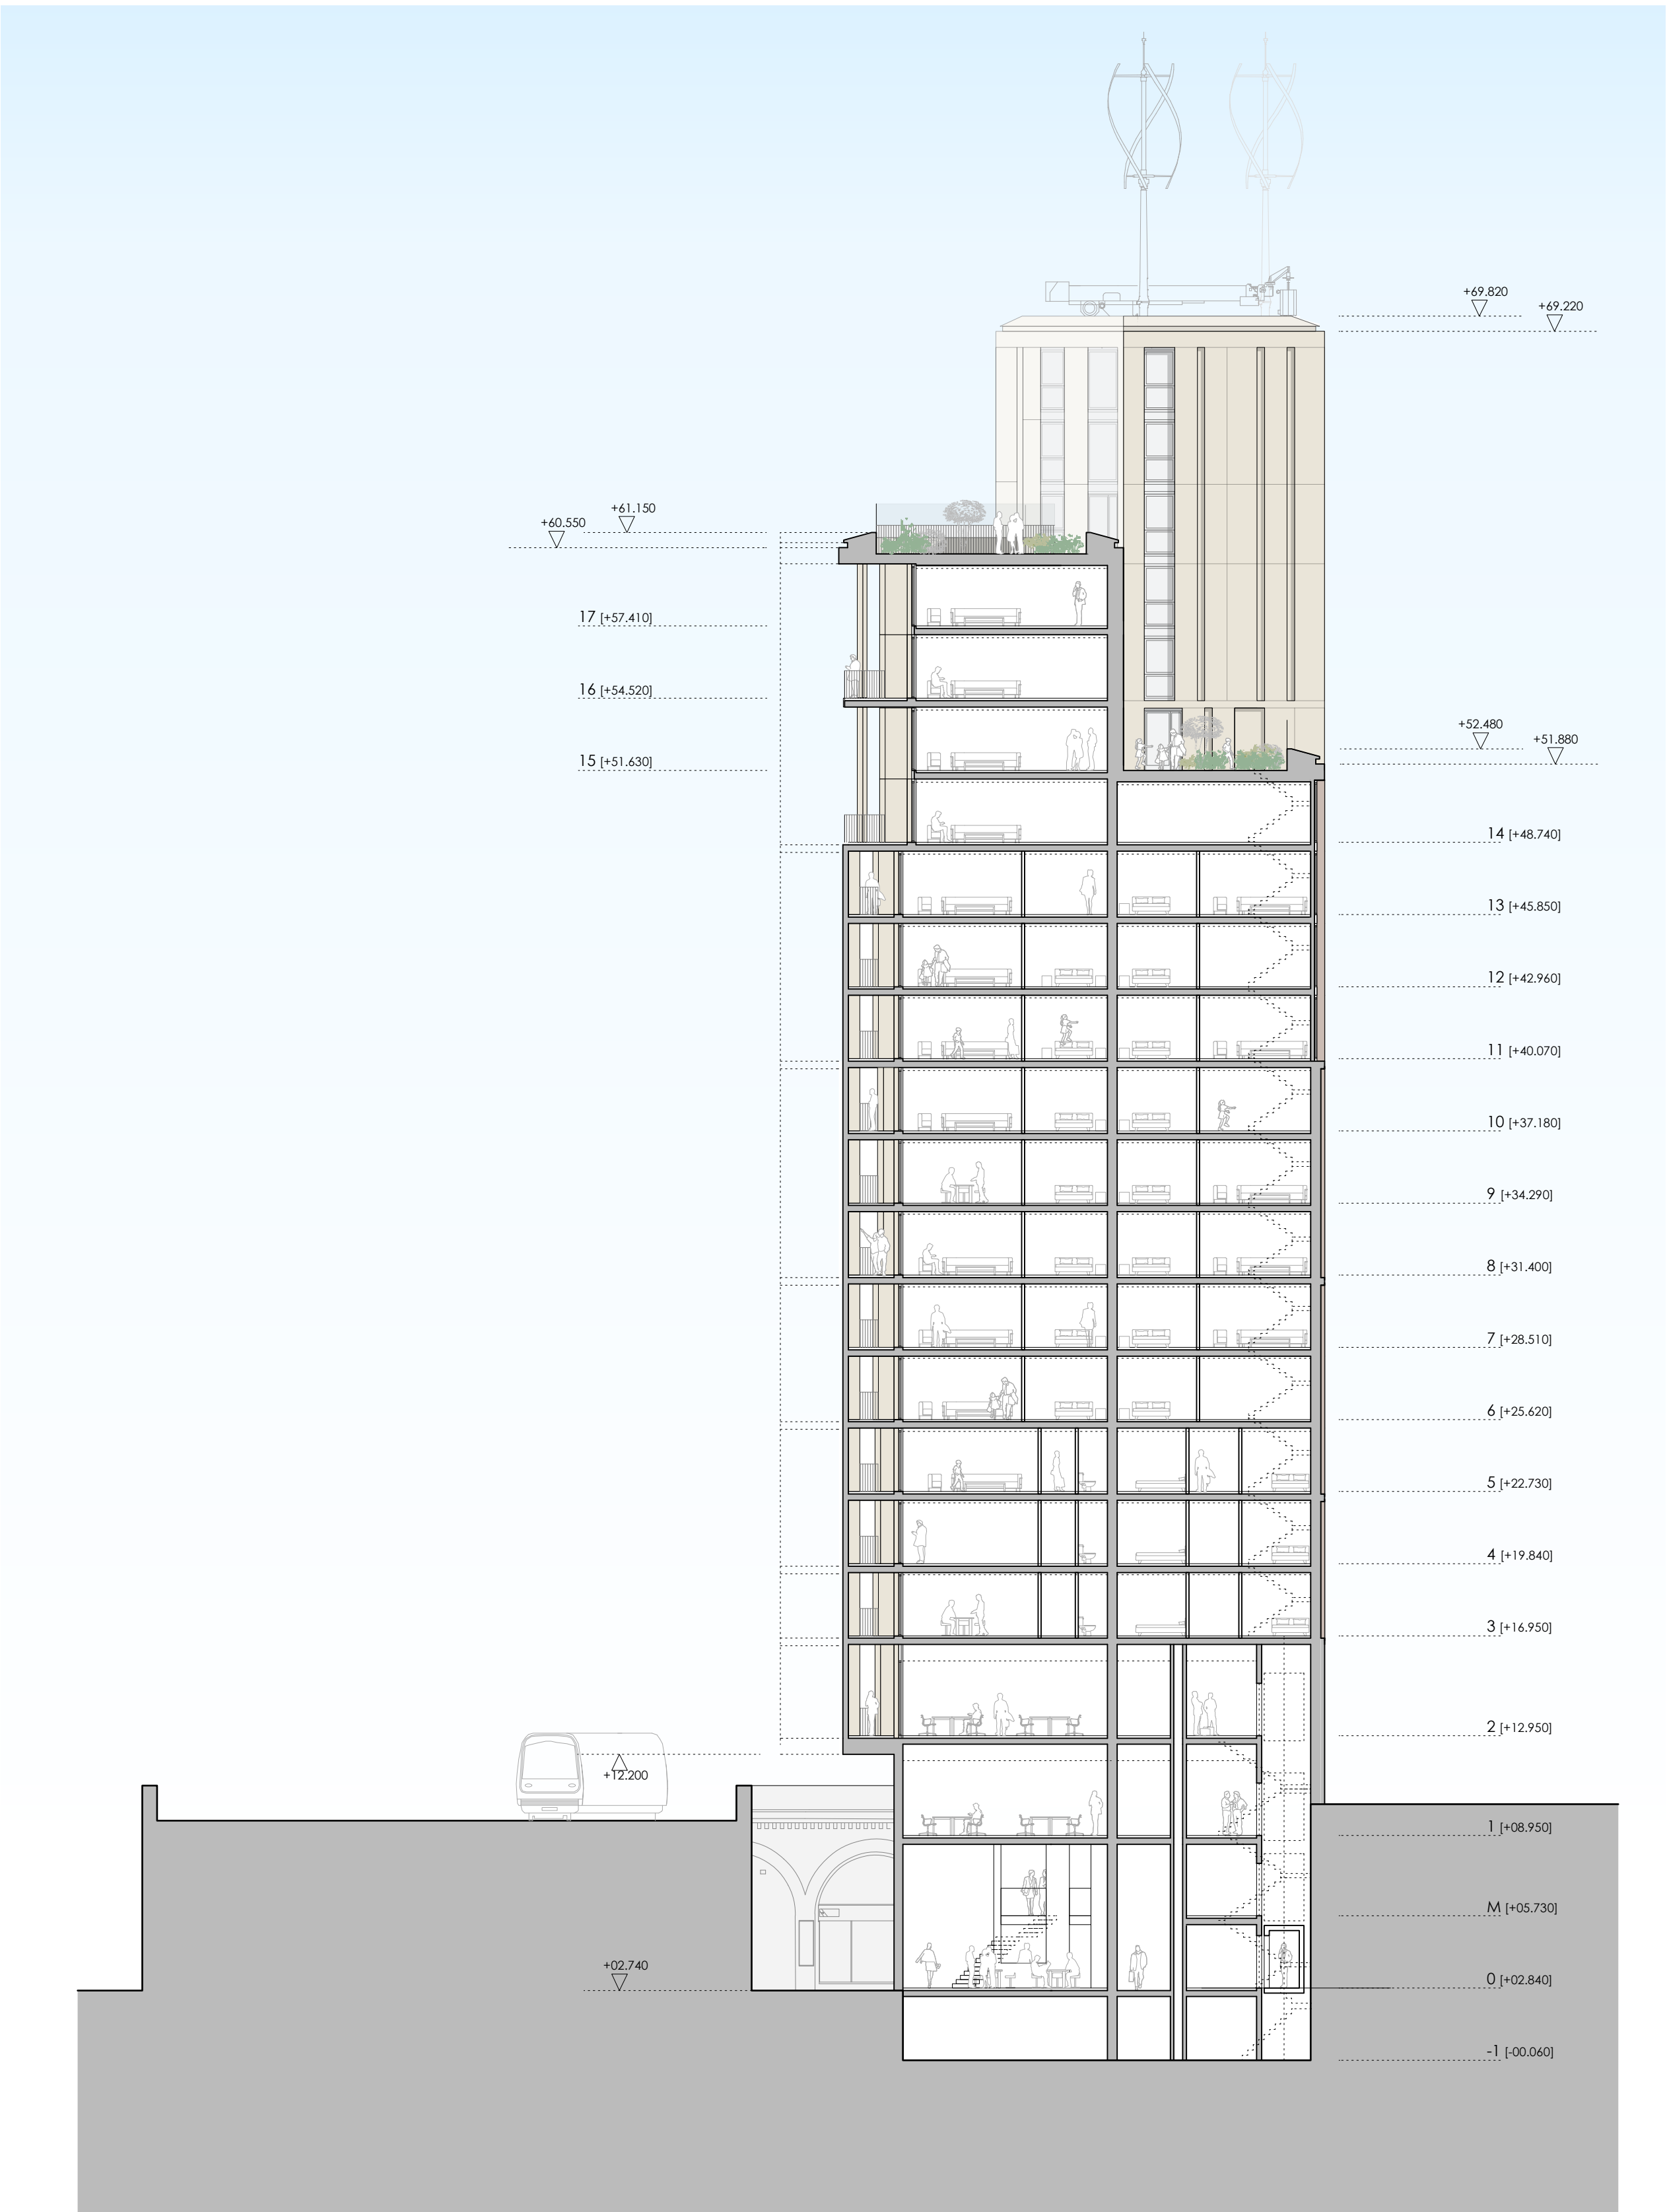

SECTION BB / PENTHOUSE ELEVATION C / 1:200

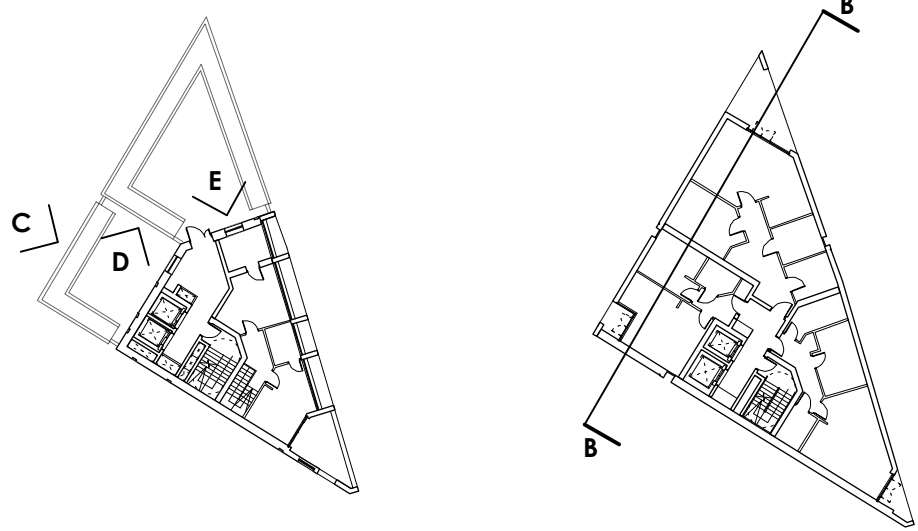

PLANNING

						PROJECT 89-93 Newington Causeway		panter hudsphith architects		
						DRAWING Section BB		4-8 Emerson Street, London SE1 9DU t: 020 7633 9425 e: info@panterhudsphith.com		
D5	Issued for planning				AUG 09			JOB No.	DRAWING No.	REV
D4	Amended to suit 20 storey design.				22/06/09			340	P / 141	/
D4	Balconys changed to be metal.				05/09/08			SCALE		
D3	Roof level amended.				19/08/08			1:200	1:400	SIZE
D2	Penthouse Elevations added				05/08/08			A1		
D2	First Issue				22/07/08					
REV	DESCRIPTION	REV BY	CHKD BY	ISSD BY	DATE	DO NOT SCALE THIS DRAWING. CHECK ALL DIMENSIONS ON SITE. IF IN DOUBT ASK All information contained in this drawing is sole copy right of Panter Hudsphith Architects and is not to be reproduced without their permission.				